
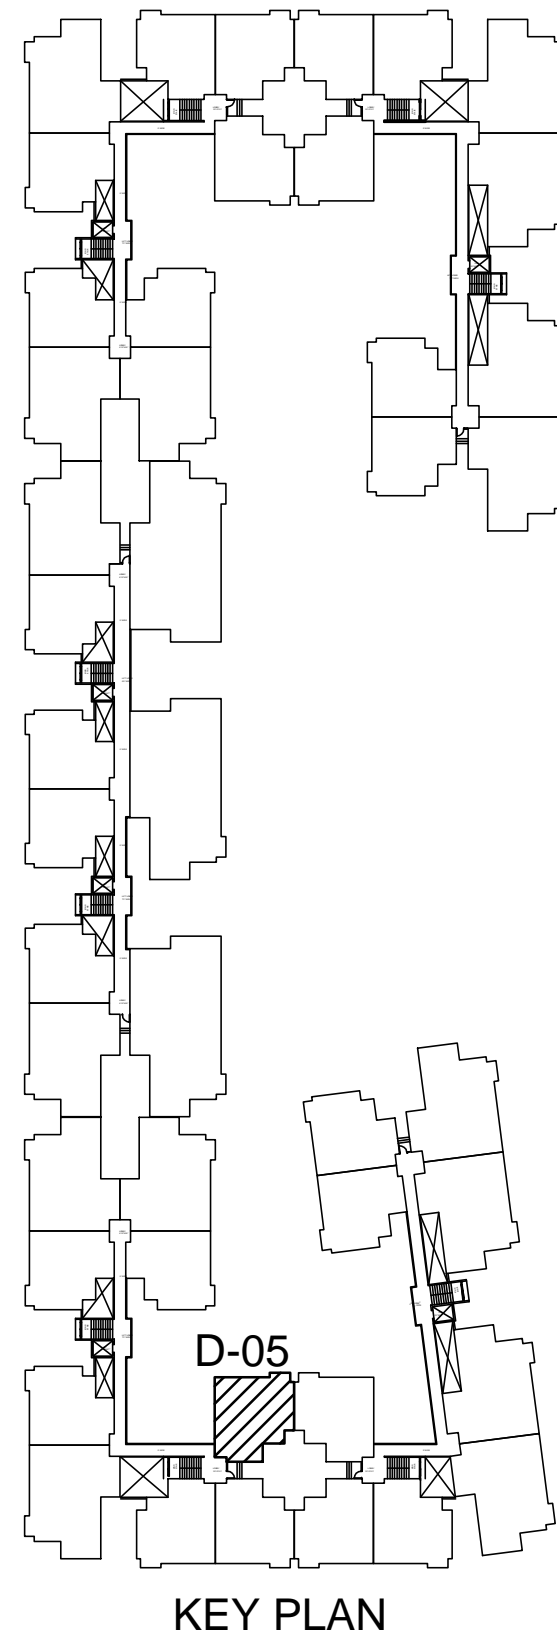
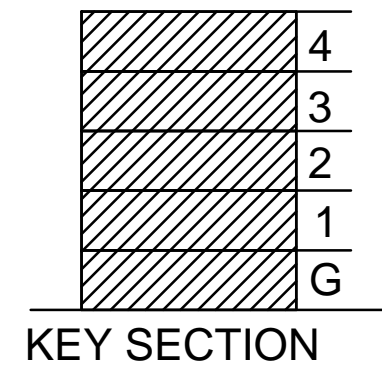
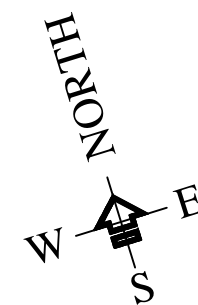


TYPE	PLINTH AREA (Sq Ft)	SUPERBUILTUP AREA(Sq Ft)
D-05 2 BHK	1017	1220

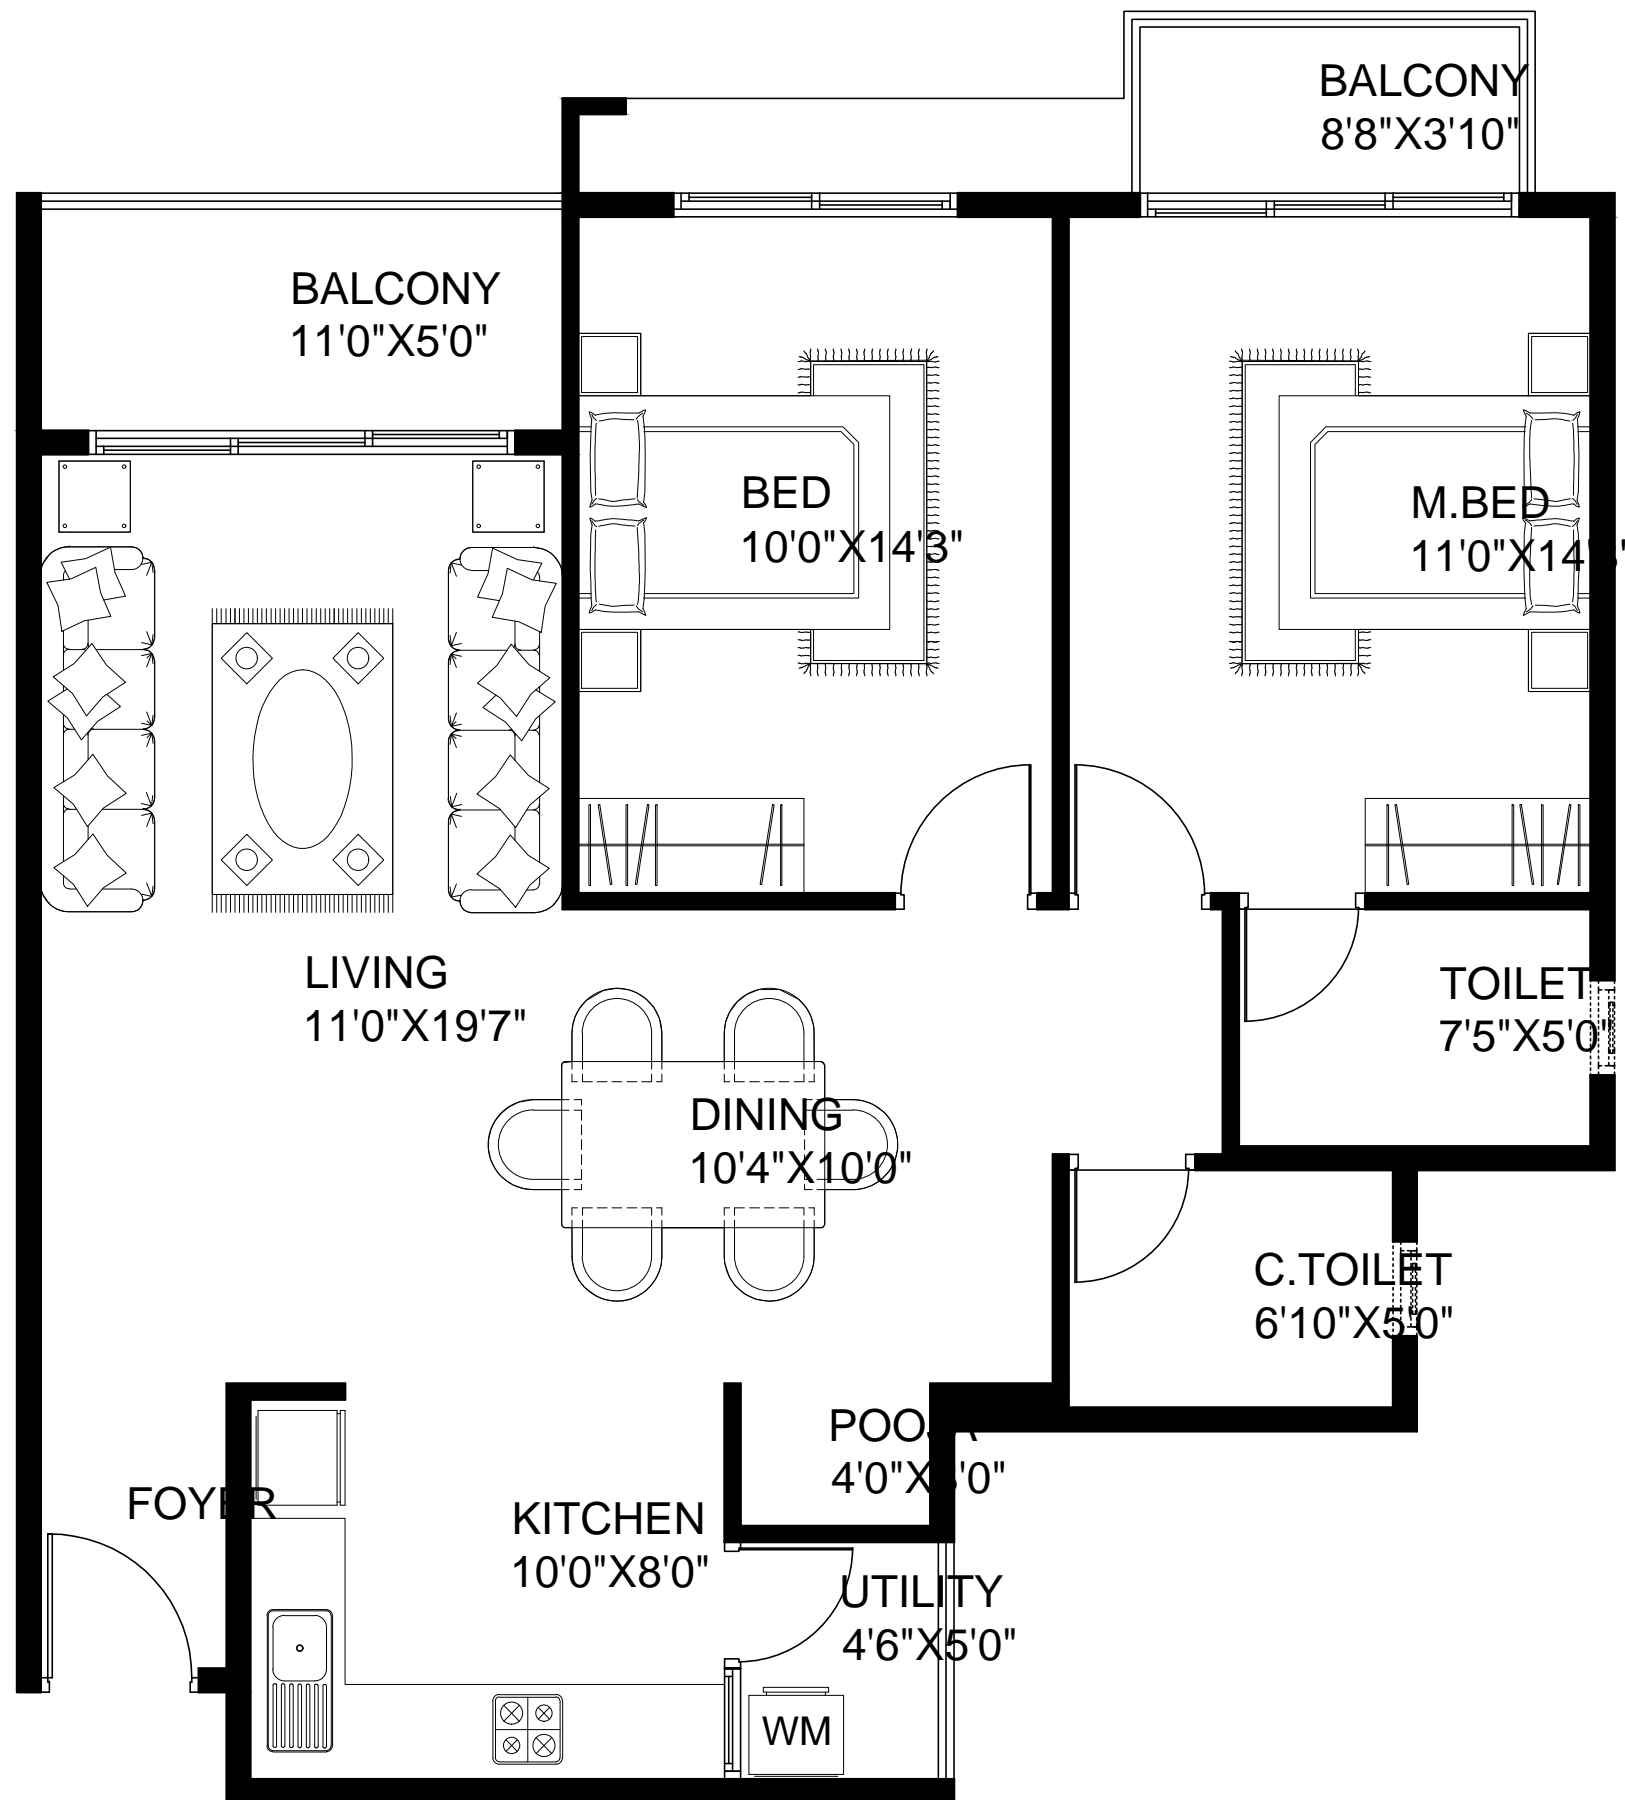

CONCEPT DESIGN

PROPOSED APARTMENT PROJECT
FOR HOYSALA PROJECTS AT B'LORE

21-09-2012

36

SANTHOSH PAUL . M. ARCHITECTS & ASSOCIATES, 41/2795-C3, NORTH AVENUE . PARAMARA ROAD, COCHIN - 18 PHONE : (0484) 2395156 , 2395818 .
THIS DRAWING IS THE PROPERTY OF M/s SANTHOSH PAUL M ARCHITECTS & ASSOCIATES AND CANNOT BE COPIED OR REPRODUCED PARTLY OR WHOLLY WITHOUT THE WRITTEN PERMISSION OF M/s SANTHOSH PAUL M ARCHITECTS & ASSOCIATES